



4 Roof Plan  
Scale: 1:50

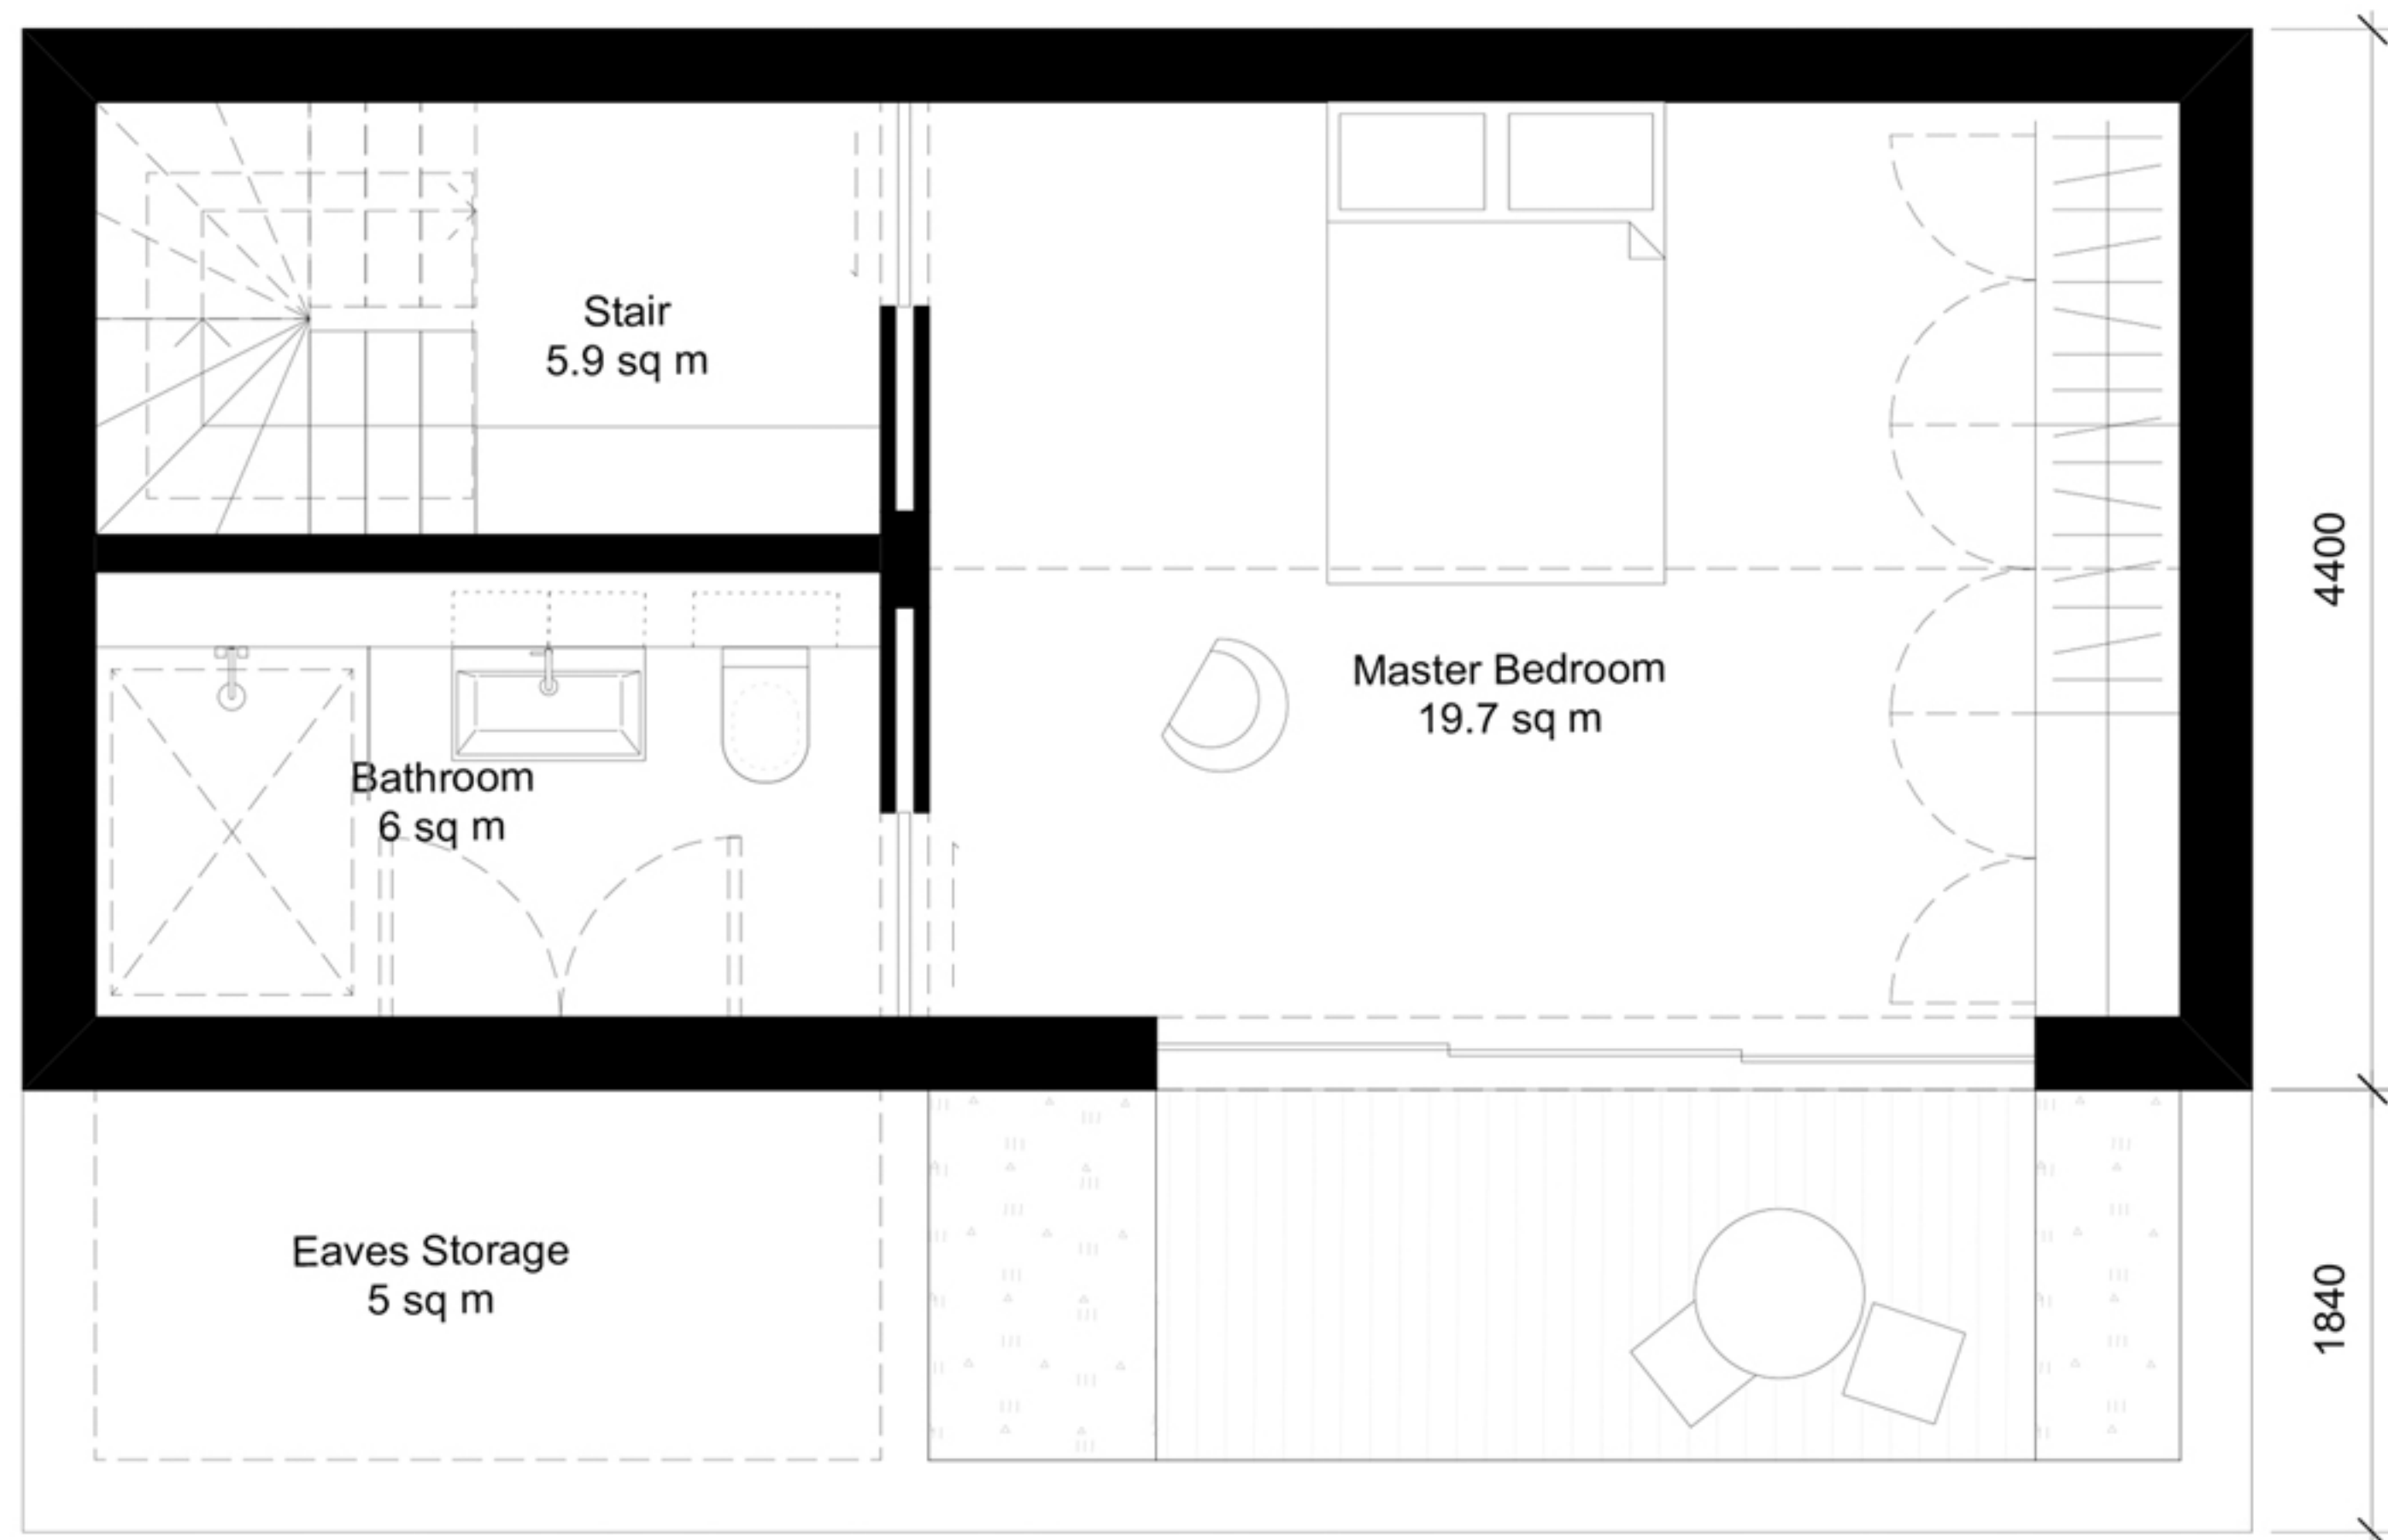

3 Second Floor Plan  
Scale: 1:50

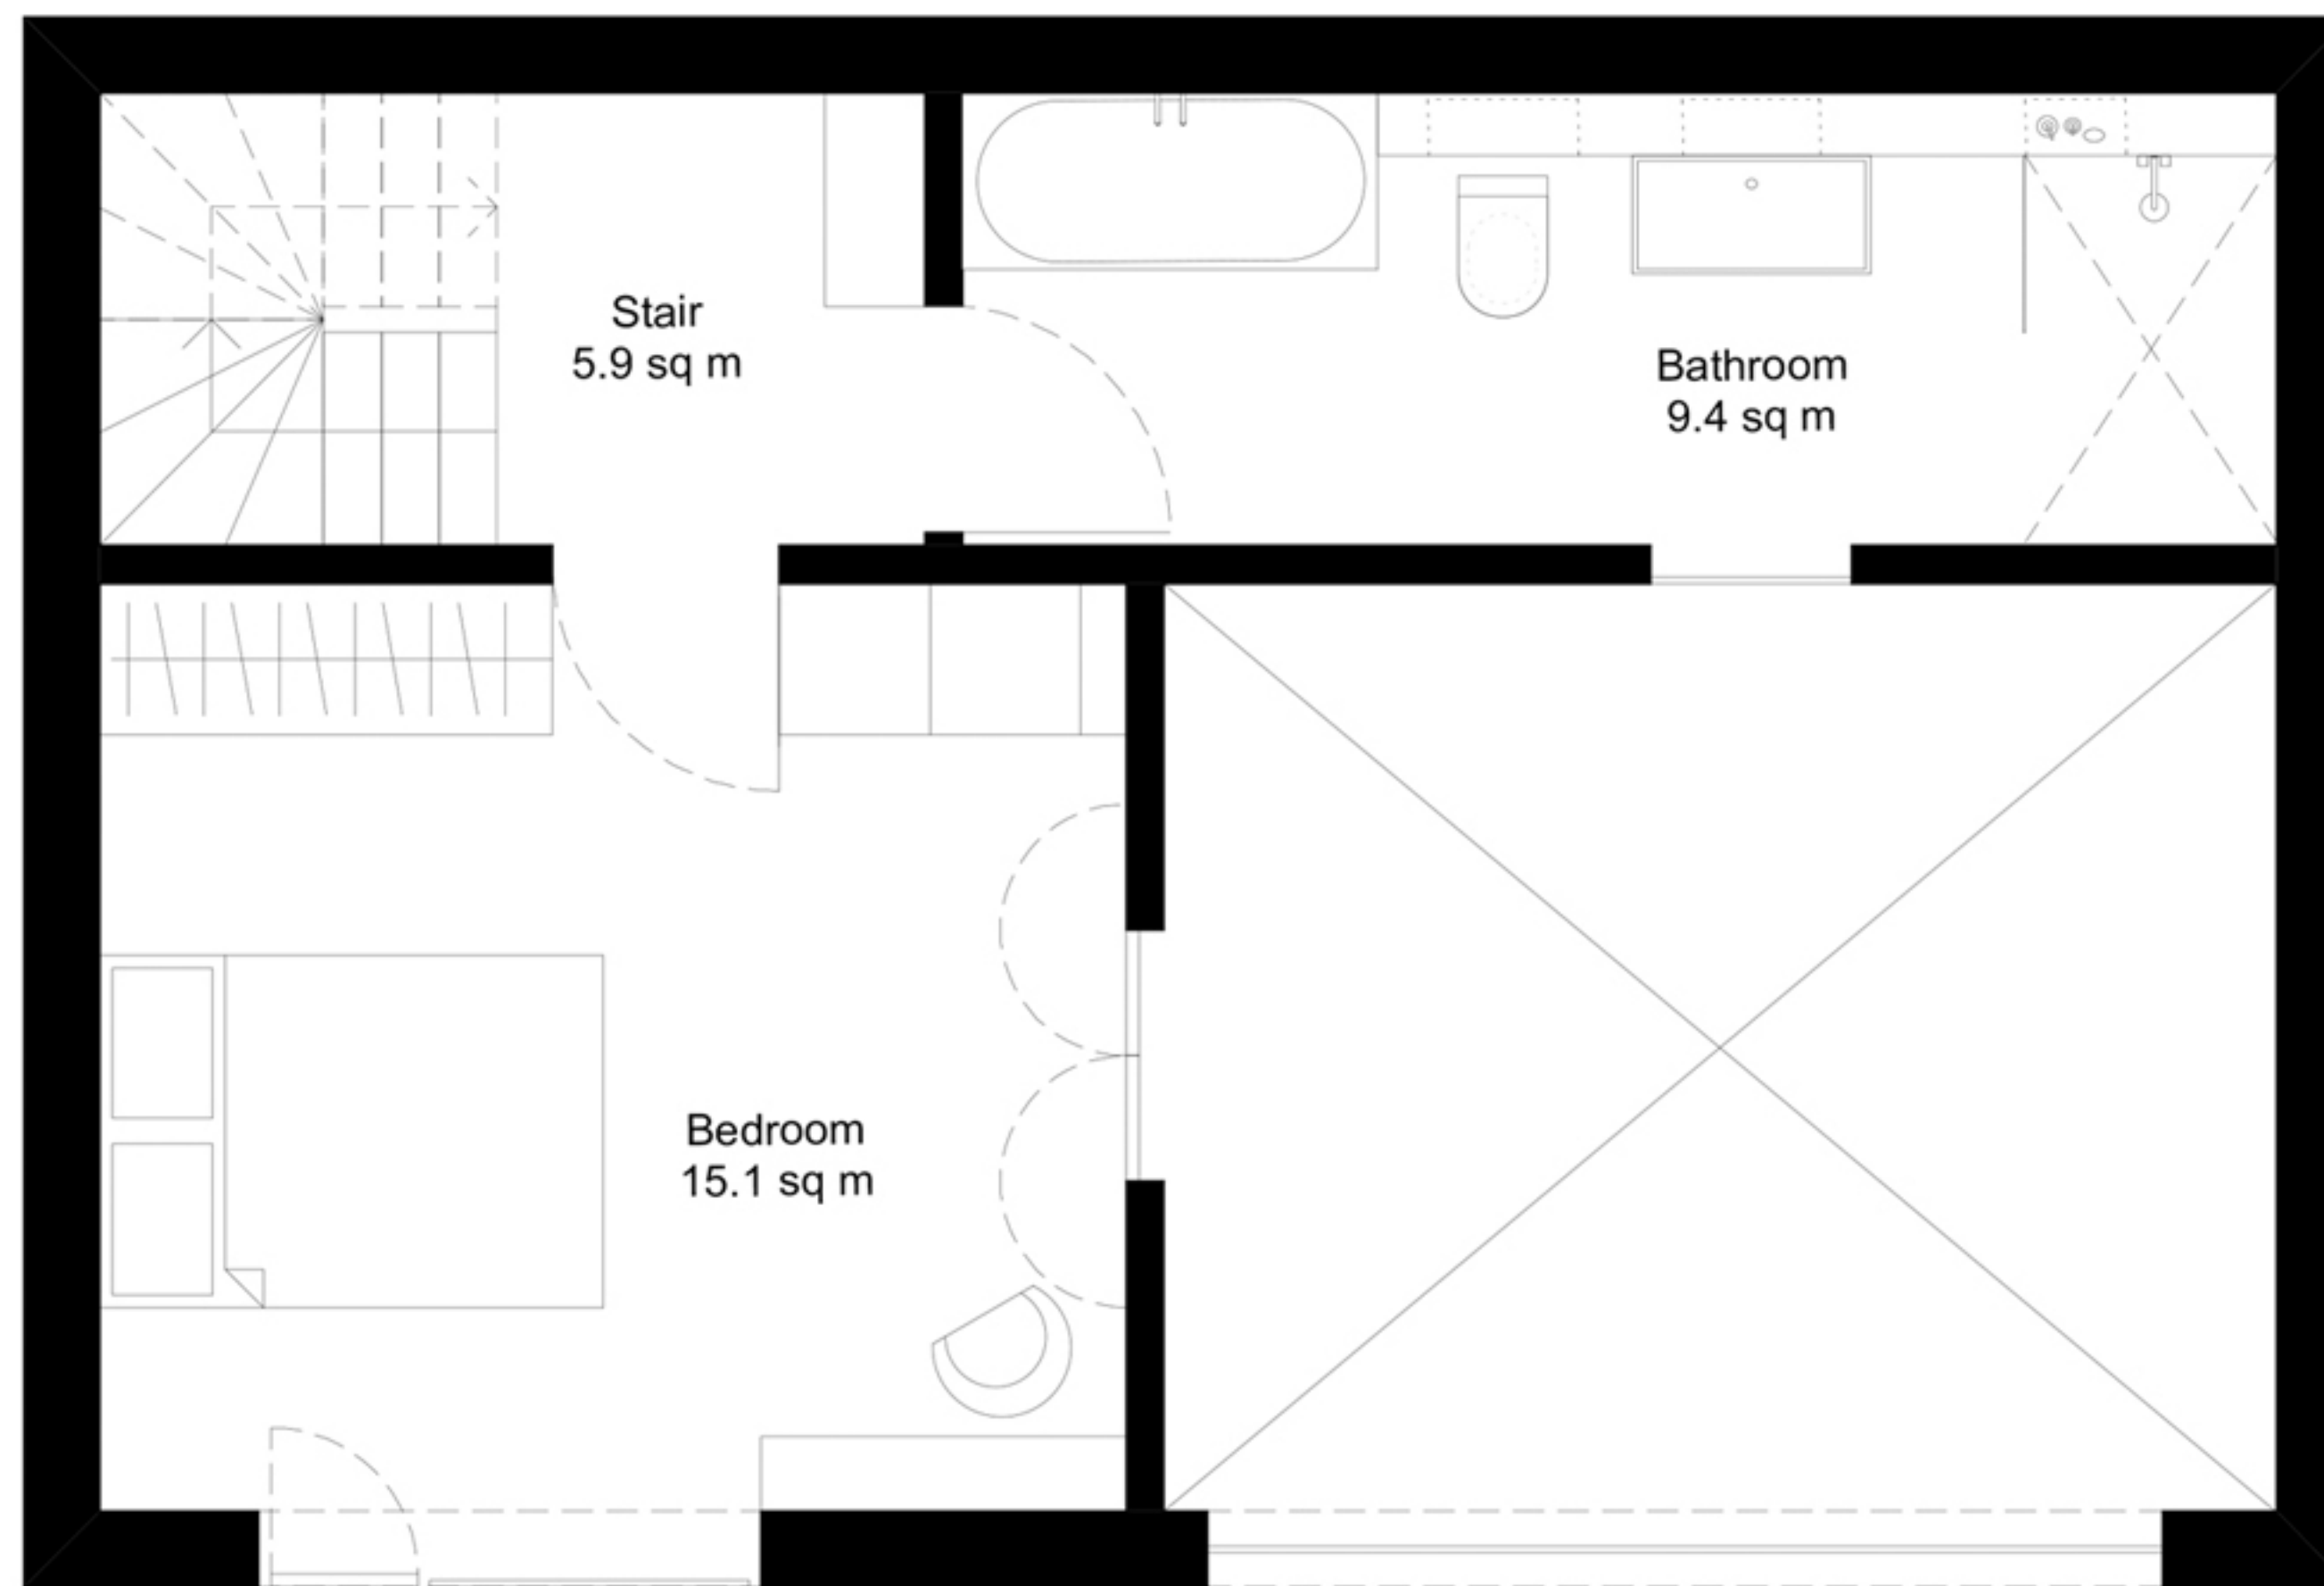

2 First Floor Plan  
Scale: 1:50

