


REV	DATE	DESCRIPTION	REV	DATE	DESCRIPTION	REV	DATE	DESCRIPTION

	22 SHEPHERDESS WALK, LONDON N1 4TH FLOOR PLAN - PENTHOUSE EXISTING PRESENTATION ISSUE	22 SHEPHERDESS WALK, LONDON N1 4TH FLOOR PLAN - PENTHOUSE EXISTING PRESENTATION ISSUE	08.03.2013	SCALE: 1:100 @ A3 REV /
	DRAWN: TM CHECKED: MI	ISSUE DATE:	SCALE:	REV:



ROOFTERRACE 274.6 m²
 Underwood Row

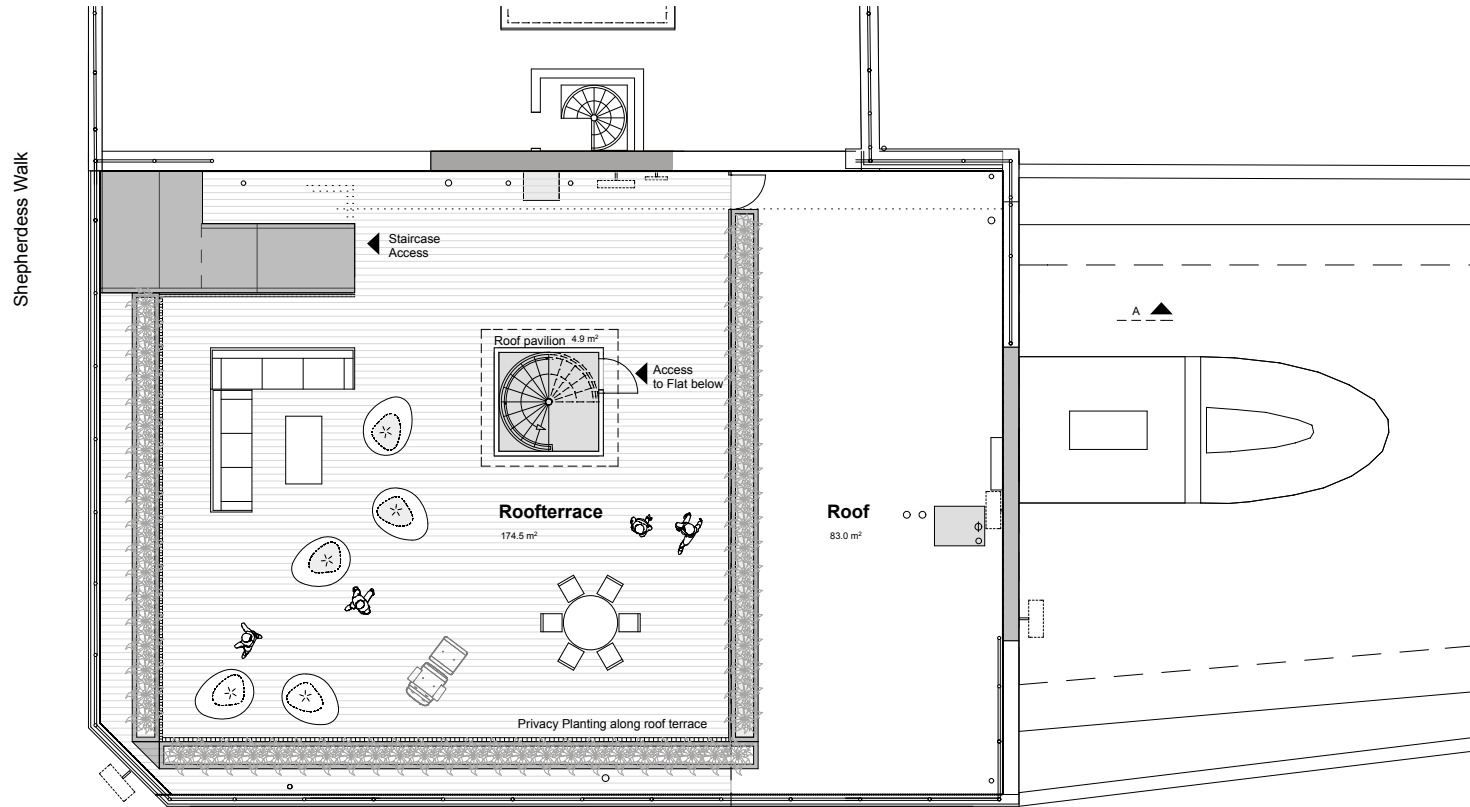

1 2 5M

REV	DATE	DESCRIPTION	REV	DATE	DESCRIPTION	REV	DATE	DESCRIPTION

	30 & 32 FOUNDERS STREET LONDON E1 3JG A STUCKARDIA 3/2 A 1978 WIKER	T 020 4632 70 01 00 01 F A 4032 980 2000 20	E 020 4632 9807 W WWW.SIRS.CO.UK
	22 SHEPHERDESS WALK, LONDON N1		DRAWN TM CHECKED MI
ROOFPLAN EXISTING		SCALE 1:100 @ A3	
PRESENTATION ISSUE ISSUE DATE 08.03.2013			REV /