


- 1 SHOWER ROOM
- 2 BEDROOM
- 3 KITCHEN
- 4 CINEMA
- 5 WC
- 6 SHOWER
- 7 SAUNA
- 8 GYM

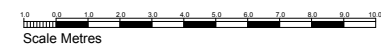

UNDERCOVER
ARCHITECTURE LTD

Studio 2
8 Regents Park Road, London NW1
7TZ
T: +44 20 7309 9360
E: info@undercoverarchitecture.com

PROJECT TITLE 18 NORTHUMBERLAND PLACE
LONDON, W2 5BS
CLIENT UNDERCOVER
ARCHITECTURE LTD


DATE APRIL 2013
SCALE 1:50 @ A3+

DRAWING TITLE PROPOSED BASEMENT FLOOR PLAN
DRAWING N. A 100


REVISION B

PRE-APPLICATION ADVICE
rev A - PLANNING APPLICATION
rev B - SECTION B-B

This drawing is the copyright of Undercover Architecture Ltd and may not be copied, altered or reproduced in any way or copied to a third party without written authority. All dimensions are to be subject to site survey and site verification. Do not scale.

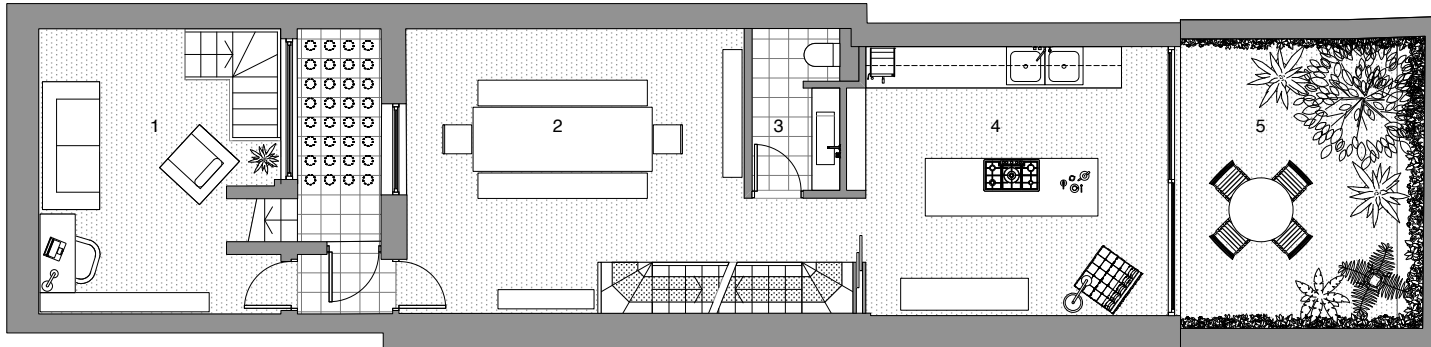

- 1 LIVING AREA
- 2 DINING
- 3 WC
- 4 KITCHEN
- 5 GARDEN

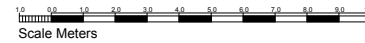

UNDERCOVER
ARCHITECTURE LTD

Studio 2
8 Poplars Park Road, London NW1
711
T: +44 20 7209 9980
E: info@undercoverarchitecture.com

PROJECT TITLE 18 NORTHUMBERLAND PLACE
LONDON, W2 6SS
CLIENT UNDERCOVER
ARCHITECTURE LTD


DATE APRIL 2013
SCALE 1:50 @ A3+

DRAWING TITLE PROPOSED LOWER GROUND
FLOOR PLAN
DRAWING NO. A 101


REVISION
B

PRE-APPLICATION ADVICE
rev A - PLANNING APPLICATION
rev B - SECTION D-D / STORAGE/UTILITY

This drawing is the copyright of Undercover Architecture Ltd and may not be copied, altered or reproduced in any way or copied by a third party without written authority. All dimensions are subject to site survey and site verification. Do not scale.

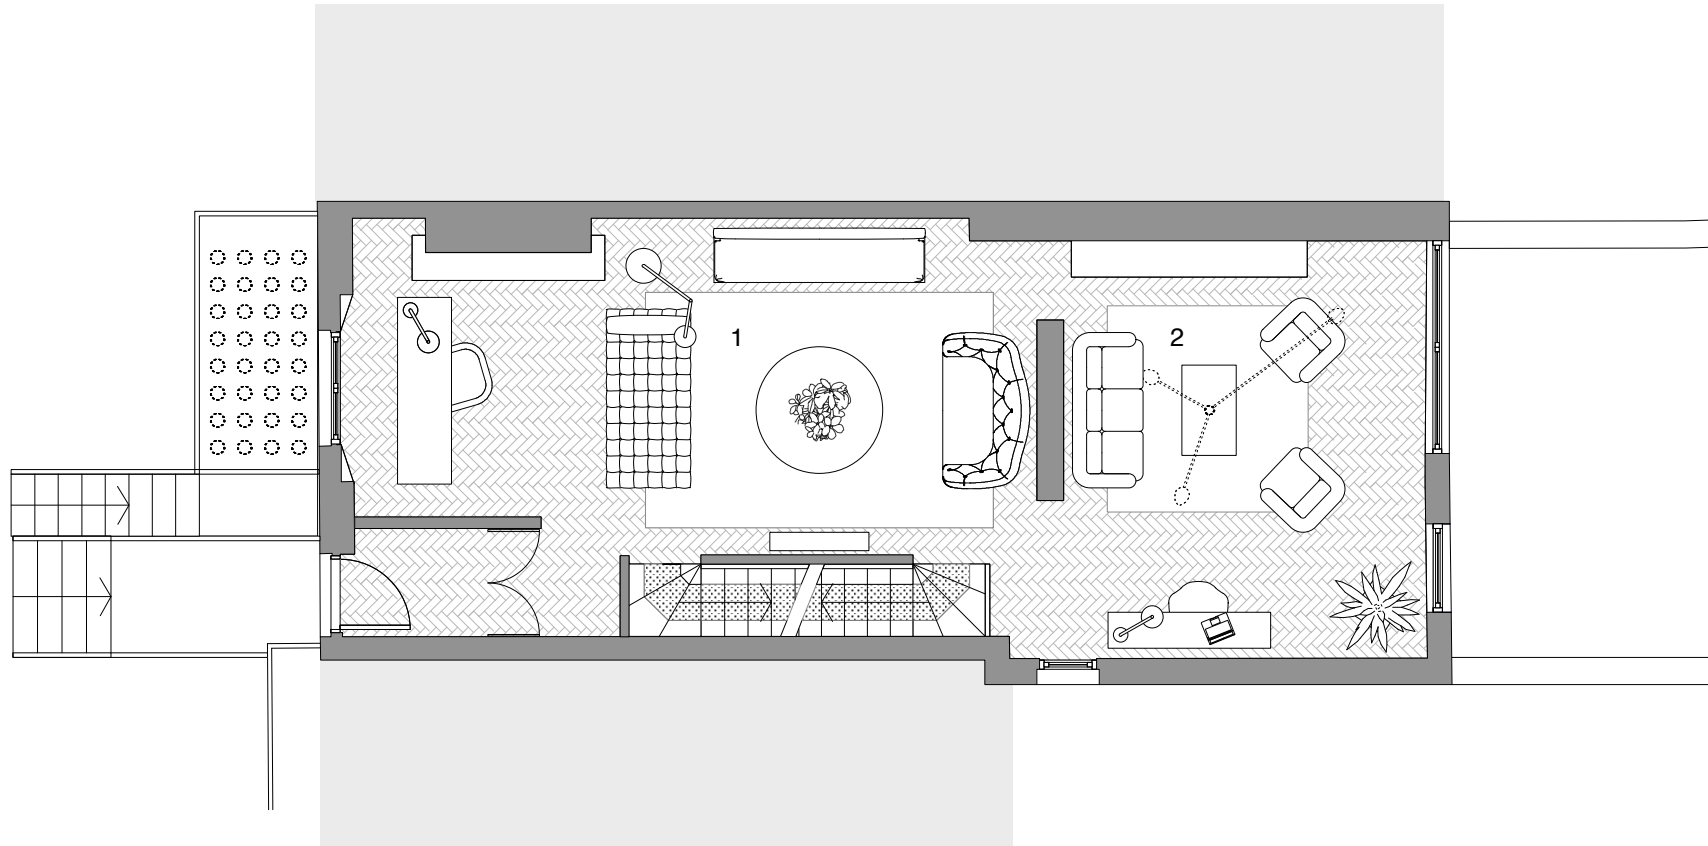

1 FRONT RECEPTION
2 REAR RECEPTION

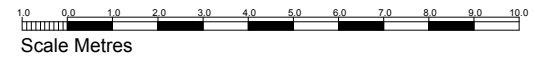

UNDERCOVER
ARCHITECTURE LTD

Studio 2
6 Regents Park Road, London NW1
7TX
T: +44 20 7209 9360
E: info@undercoverarchitecture.com

PROJECT TITLE 18 NORTHUMBERLAND PLACE
LONDON, W2 5BS
CLIENT **UNDERCOVER**
ARCHITECTURE LTD


DATE APRIL 2013
SCALE 1:50 @ A3

DRAWING TITLE **PROPOSED GROUND FLOOR PLAN**
DRAWING N. A 102


REVISION
B

PRE-APPLICATION ADVICE
rev A - PLANNING APPLICATION
rev B - SECTION B-B


This drawing is the copyright of Undercover Architecture Ltd and may not be copied, altered or reproduced in any way or passed to a third party without written authority. All dimensions are subject to site survey and site verification. Do not scale.

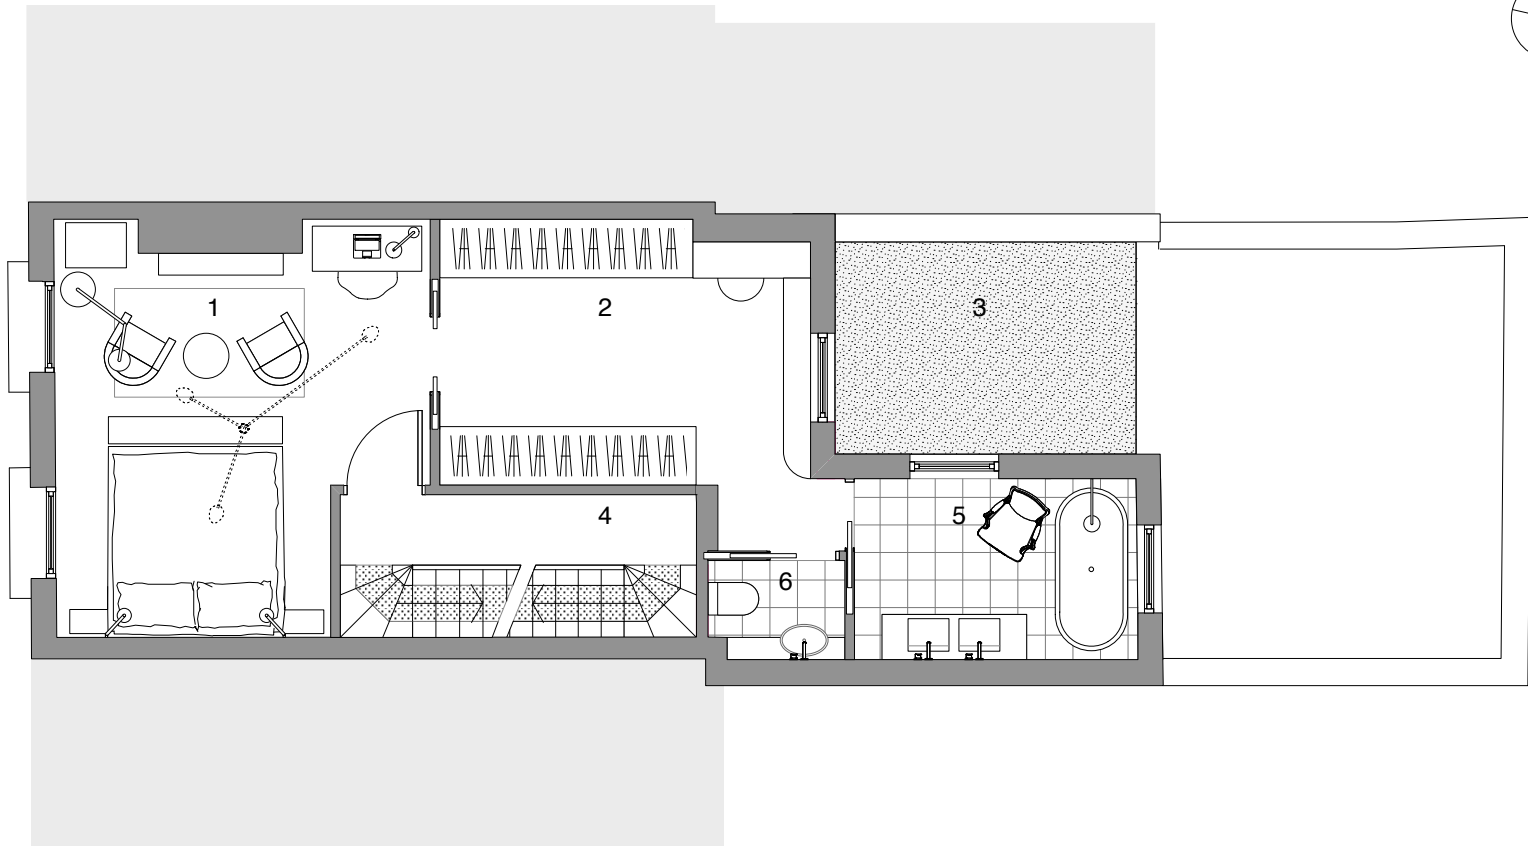


- 1 MASTER BEDROOM
- 2 DRESSING ROOM
- 3 GREEN ROOF
- 4 HALL
- 5 ENSUITE BATHROOM
- 6 ENSUITE WC

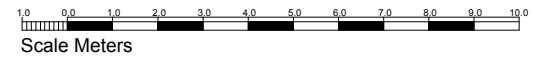

UNDERCOVER <small>ARCHITECTURE LTD</small>	<small>Studio 2 6 Regents Park Road, London NW1 7TX T: +44 20 7209 9360 E: info@undercoverarchitecture.com</small>	<small>PROJECT TITLE</small>	<small>18 NORTHUMBERLAND PLACE LONDON, W2 5BS</small>	<small>DATE</small>	<small>APRIL 2013</small>	<small>DRAWING TITLE</small>	<small>PROPOSED FIRST FLOOR PLAN</small>	<small>REVISION</small> B	<small>PRE-APPLICATION ADVICE</small>	<small>This drawing is the copyright of Undercover Architecture Ltd and may not be copied, altered or reproduced in any way or passed to a third party without written authority. All dimensions are subject to site survey and site verification. Do not scale.</small>
		<small>CLIENT</small>	UNDERCOVER <small>ARCHITECTURE LTD</small>	<small>SCALE</small>	<small>1:100 @ A3</small>	<small>DRAWING N.</small>	<small>A 103</small>		<small>rev A - PLANNING APPLICATION</small>	

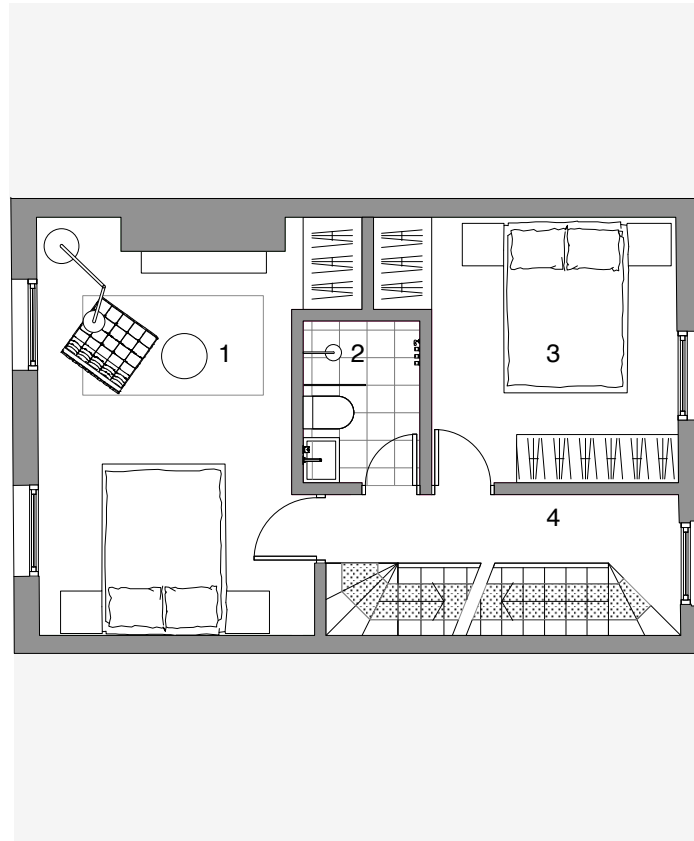

- 1 BEDROOM
- 2 SHOWER ROOM
- 3 BEDROOM
- 4 HALL

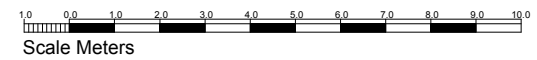

UNDERCOVER
ARCHITECTURE LTD

Studio 2
6 Regents Park Road, London NW1
7TX
T: +44 20 7209 9360
E: info@undercoverarchitecture.com

PROJECT TITLE 18 NORTHUMBERLAND PLACE
LONDON, W2 5BS
CLIENT **UNDERCOVER**
ARCHITECTURE LTD


DATE OCTOBER 2012
SCALE 1:100 @ A3

DRAWING TITLE **PROPOSED SECOND FLOOR PLAN**
DRAWING N. A 104


REVISION
B

PRE-APPLICATION ADVICE
rev A - PLANNING APPLICATION
rev B - SECTION B-B

This drawing is the copyright of Undercover
Architecture Ltd and may not be copied, altered or
reproduced in any way or passed to a third party
without written authority. All dimensions are
subject to site survey and site verification. Do not
scale.

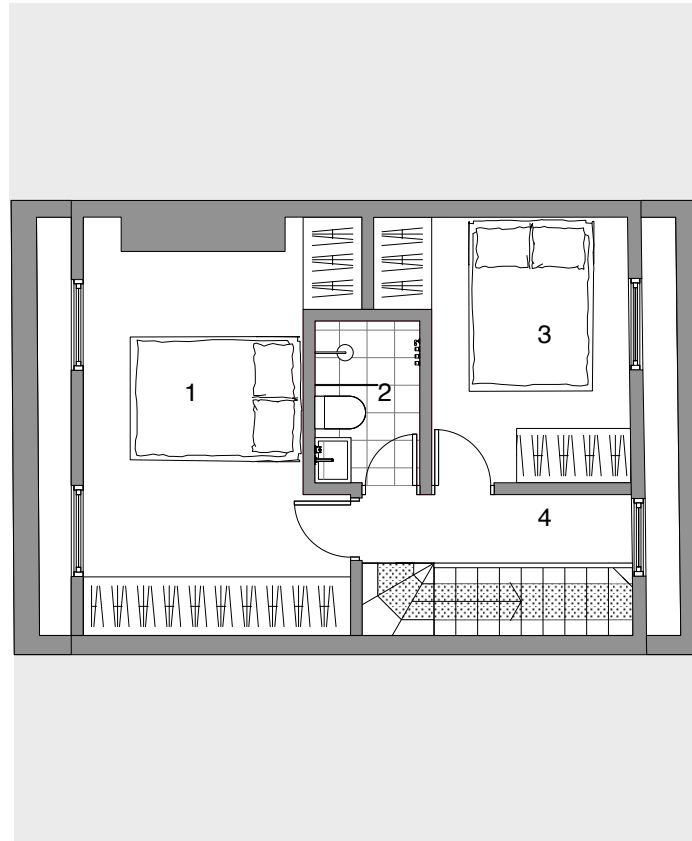

- 1 BEDROOM
- 2 SHOWER ROOM
- 3 BEDROOM
- 4 HALL

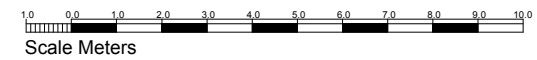

UNDERCOVER
ARCHITECTURE LTD

Studio 2
6 Regents Park Road, London NW1
7TA
T: +44 20 7209 9360
E: info@undercoverarchitecture.com

PROJECT TITLE 18 NORTHUMBERLAND PLACE
LONDON, W2 5BS
CLIENT UNDERCOVER
ARCHITECTURE LTD

DATE OCTOBER 2012
SCALE 1:100 @ A3

DRAWING TITLE PROPOSED THIRD FLOOR PLAN
DRAWING N. A 105

REVISION
B

PRE-APPLICATION ADVICE
rev A - PLANNING APPLICATION
rev B - REAR ELEVATION MANSARD

This drawing is the copyright of Undercover Architecture Ltd and may not be copied, altered or reproduced in any way or passed to a third party without written authority. All dimensions are subject to site survey and site verification. Do not scale.