



Notes:  
 - Do not scale from this drawing

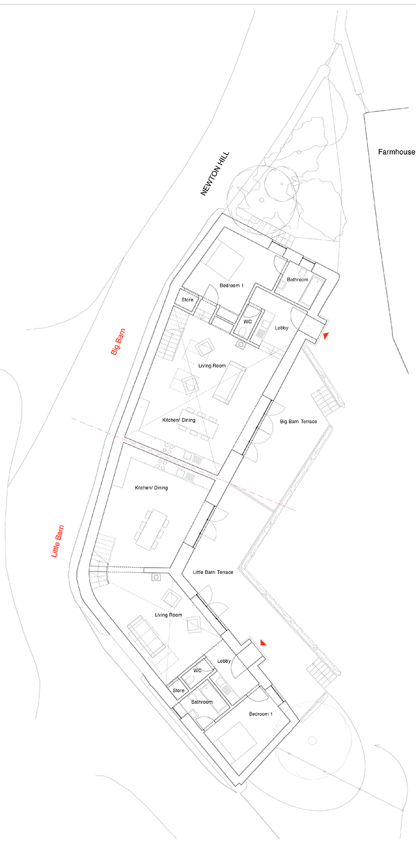


GROUND FLOOR

Little Barn GIA = 89m<sup>2</sup>  
 Big Barn GIA = 86m<sup>2</sup>

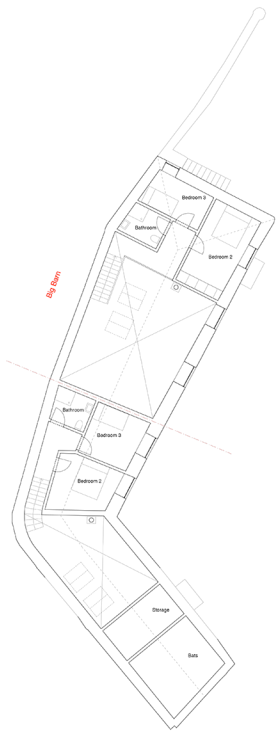

FIRST FLOOR

Little Barn GIA = 31m<sup>2</sup>  
 Big Barn GIA = 32m<sup>2</sup>

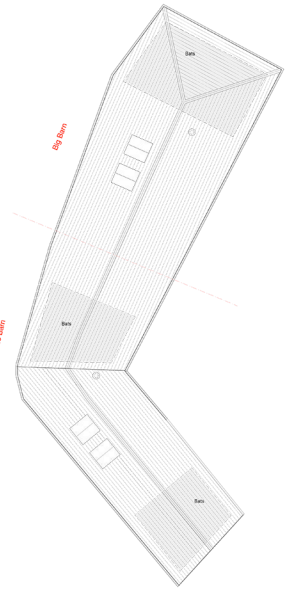

ROOF



| Rev.     | Date     | Changes                 |
|----------|----------|-------------------------|
| 26.02.14 | 07.02.14 | Bin store relocated N/A |

Middle Rocombe Farm  
 Project  
 Stokeinteighhead  
 Devon  
 Project address

Proposed Plans  
 Barns  
 Drawing title

Issue: Planning

Scale: 1:100 @ A1