
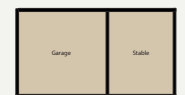
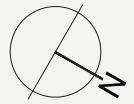
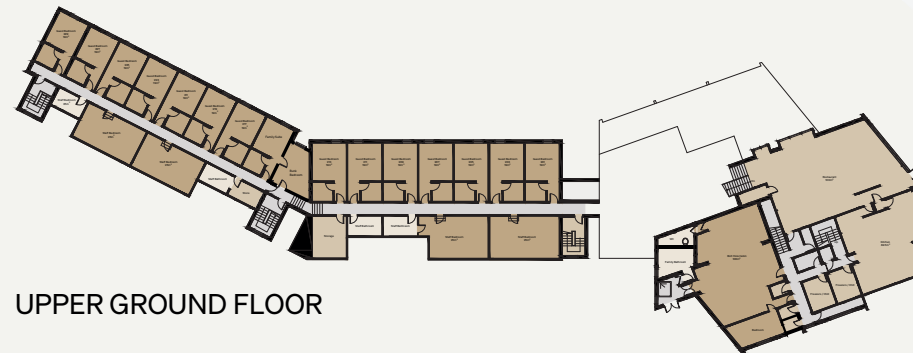


Isle Of Barra Beach Hotel

TANGASDALE BEACH, CASTLEBAY

Illustration for identification purposes only,
measurements are approximate, not to scale

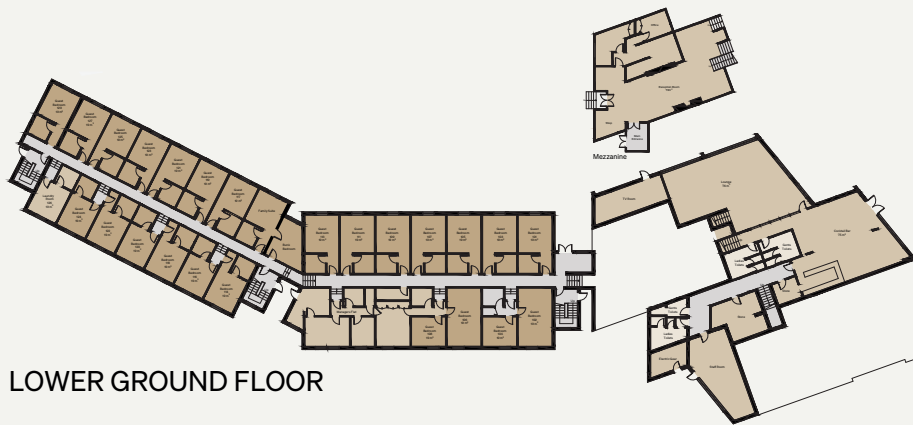

(Not shown in actual
Location/Orientation)


INDICATIVE FLOORPLAN

THE MODERN HOUSE

Isle Of Barra Beach Hotel

TANGASDALE BEACH, CASTLEBAY

Illustration for identification purposes only,
measurements are approximate, not to scale

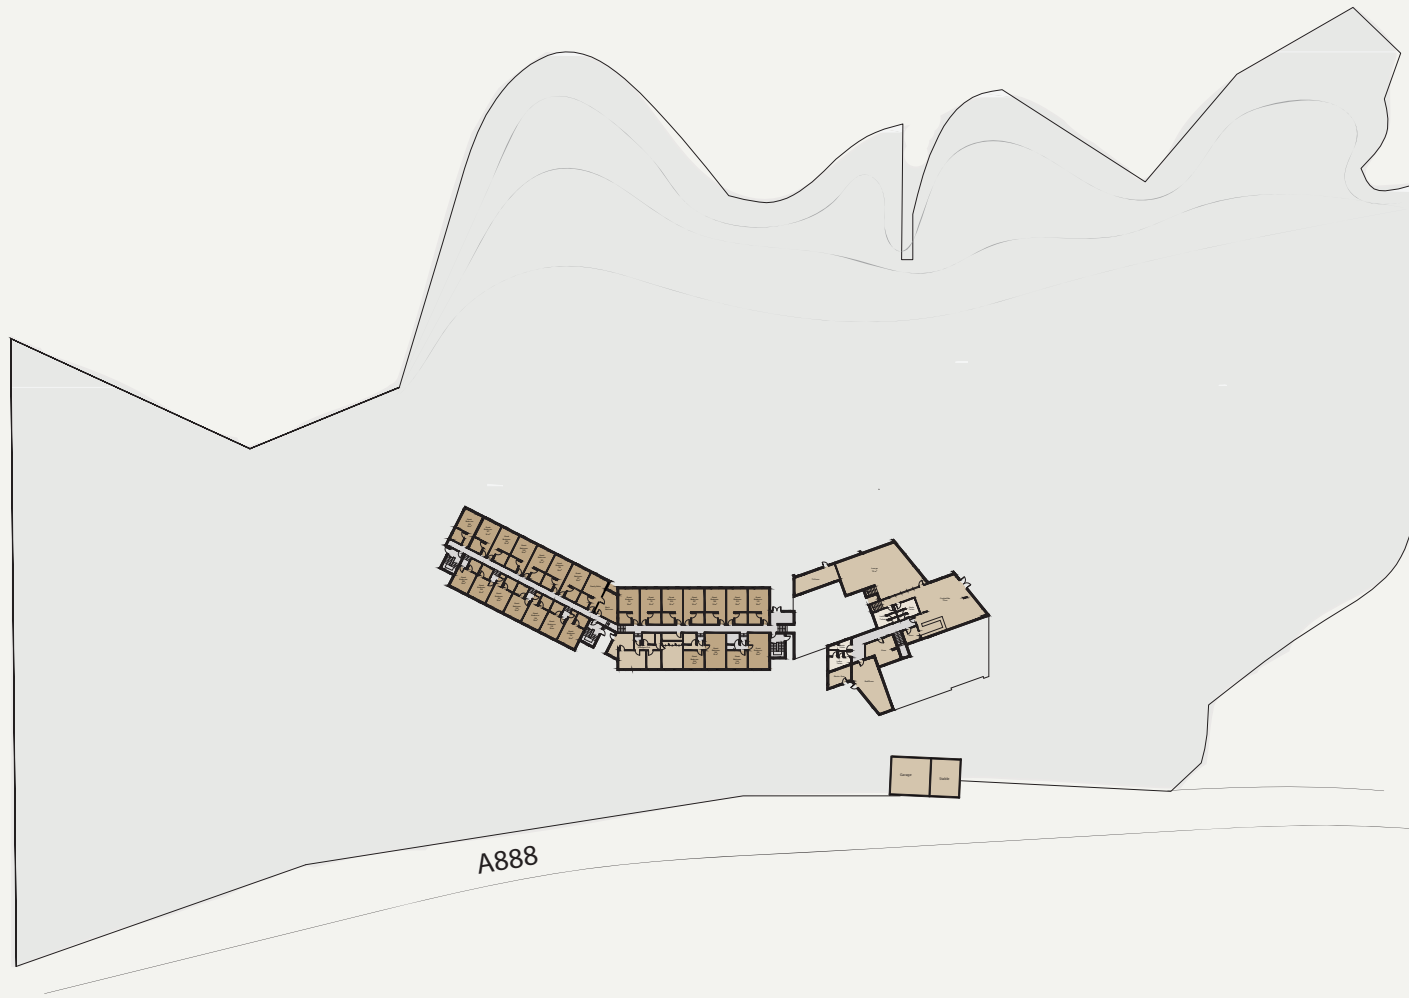

INDICATIVE SITE PLAN

THE MODERN HOUSE

Isle Of Barra Beach Hotel

TANGASDALE BEACH, CASTLEBAY

LOCATION PLAN

Illustration for identification purposes only,
measurements are approximate, not to scale

