

THE MODERN HOUSE

Alves

FORRES, MORAY


Approximate Floor Area = 227.2 sq m / 2445 sq ft (Excluding Void)

Illustration for identification purposes only,
measurements are approximate, not to scale

VIEWING ARRANGEMENTS

Telephone: +44 (0)20 3795 5920


Email: info@themodernhouse.com

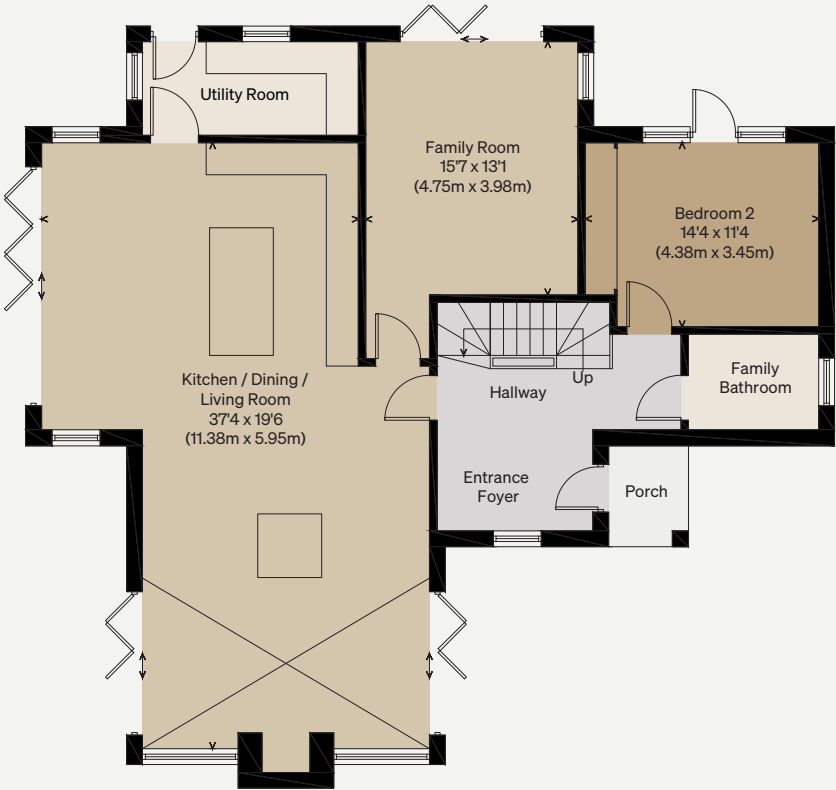

GROUND FLOOR



FIRST FLOOR

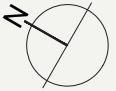

THE MODERN HOUSE

Alves


FORRES, MORAY

Illustration for identification purposes only,
measurements are approximate, not to scale

VIEWING ARRANGEMENTS

Telephone: +44 (0)20 3795 5920

Email: info@themodernhouse.com

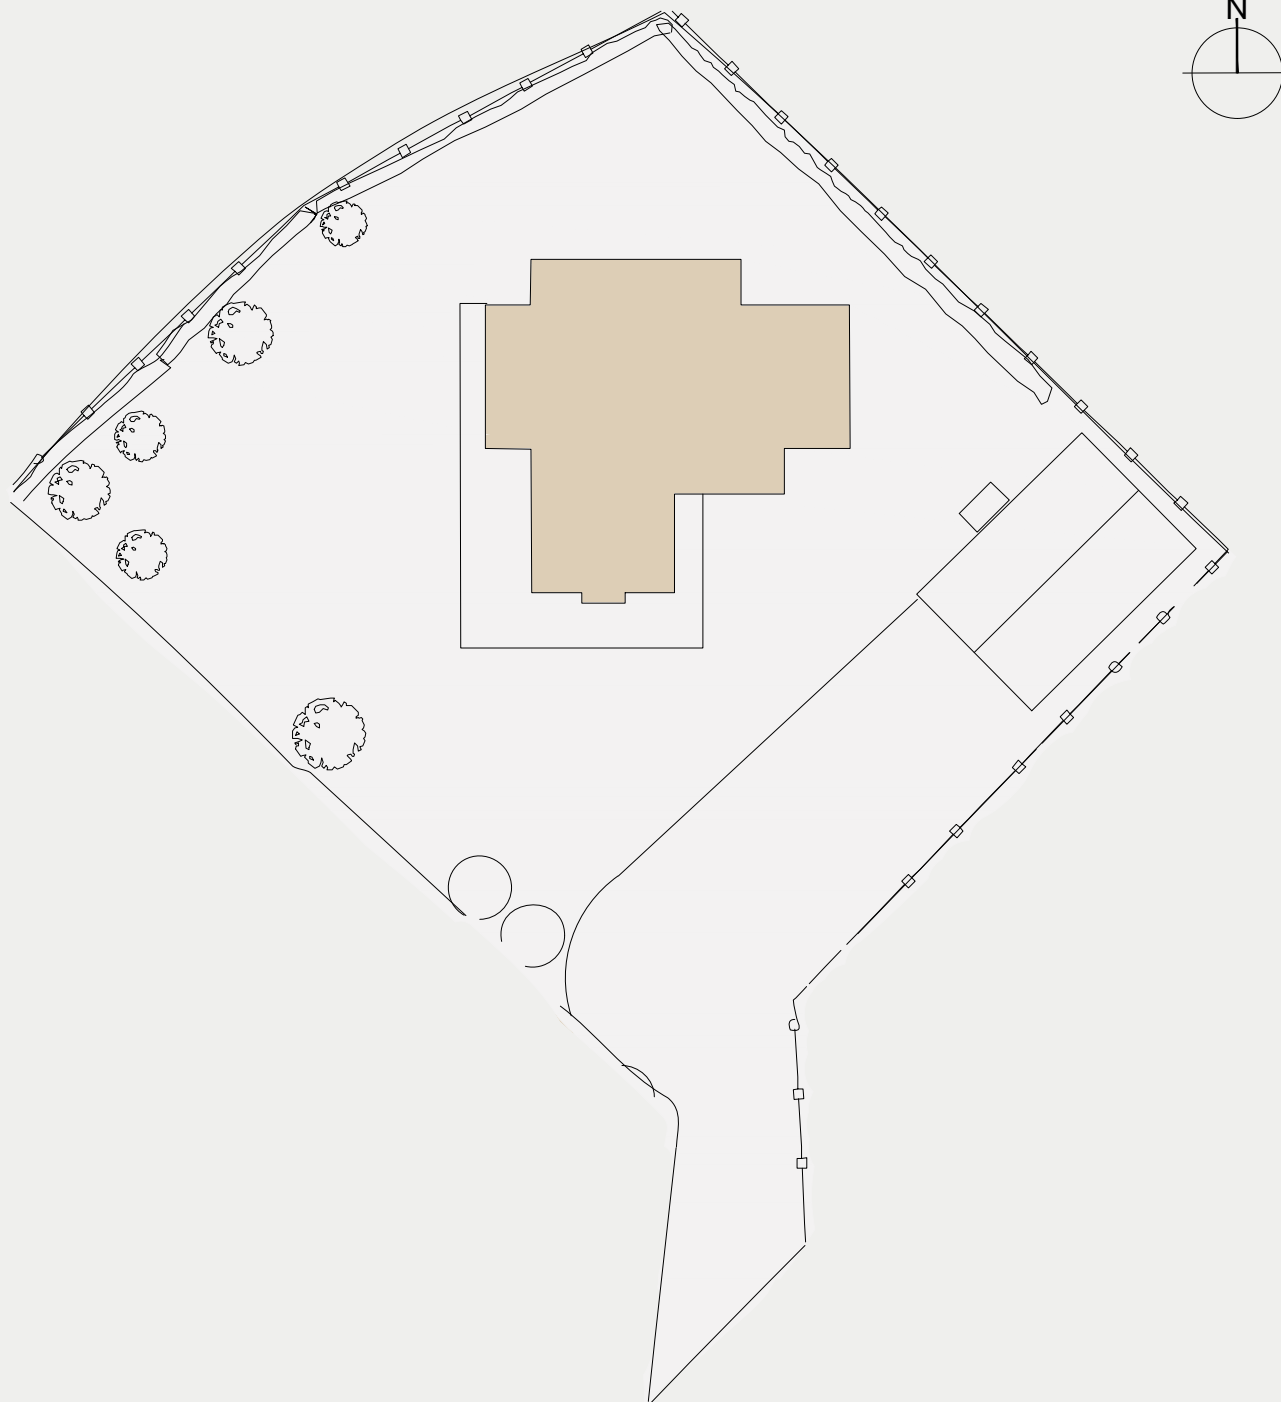

THE MODERN HOUSE

Alves

FORRES, MORAY

Approximate Floor Area = 227.2 sq m / 2445 sq ft (Excluding Void)

Illustration for identification purposes only,
measurements are approximate, not to scale

VIEWING ARRANGEMENTS

Telephone: +44 (0)20 3795 5920

Email: info@themodernhouse.com



Front Elevation



Side Elevation



Side Elevation



Rear Elevation