





NEW HOUSE IN BUTTERFLY WALK

FIRST FLOOR 171m² GEA

1 : 100 @ A3

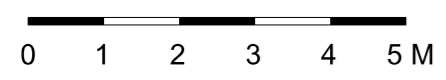

CA 20 101

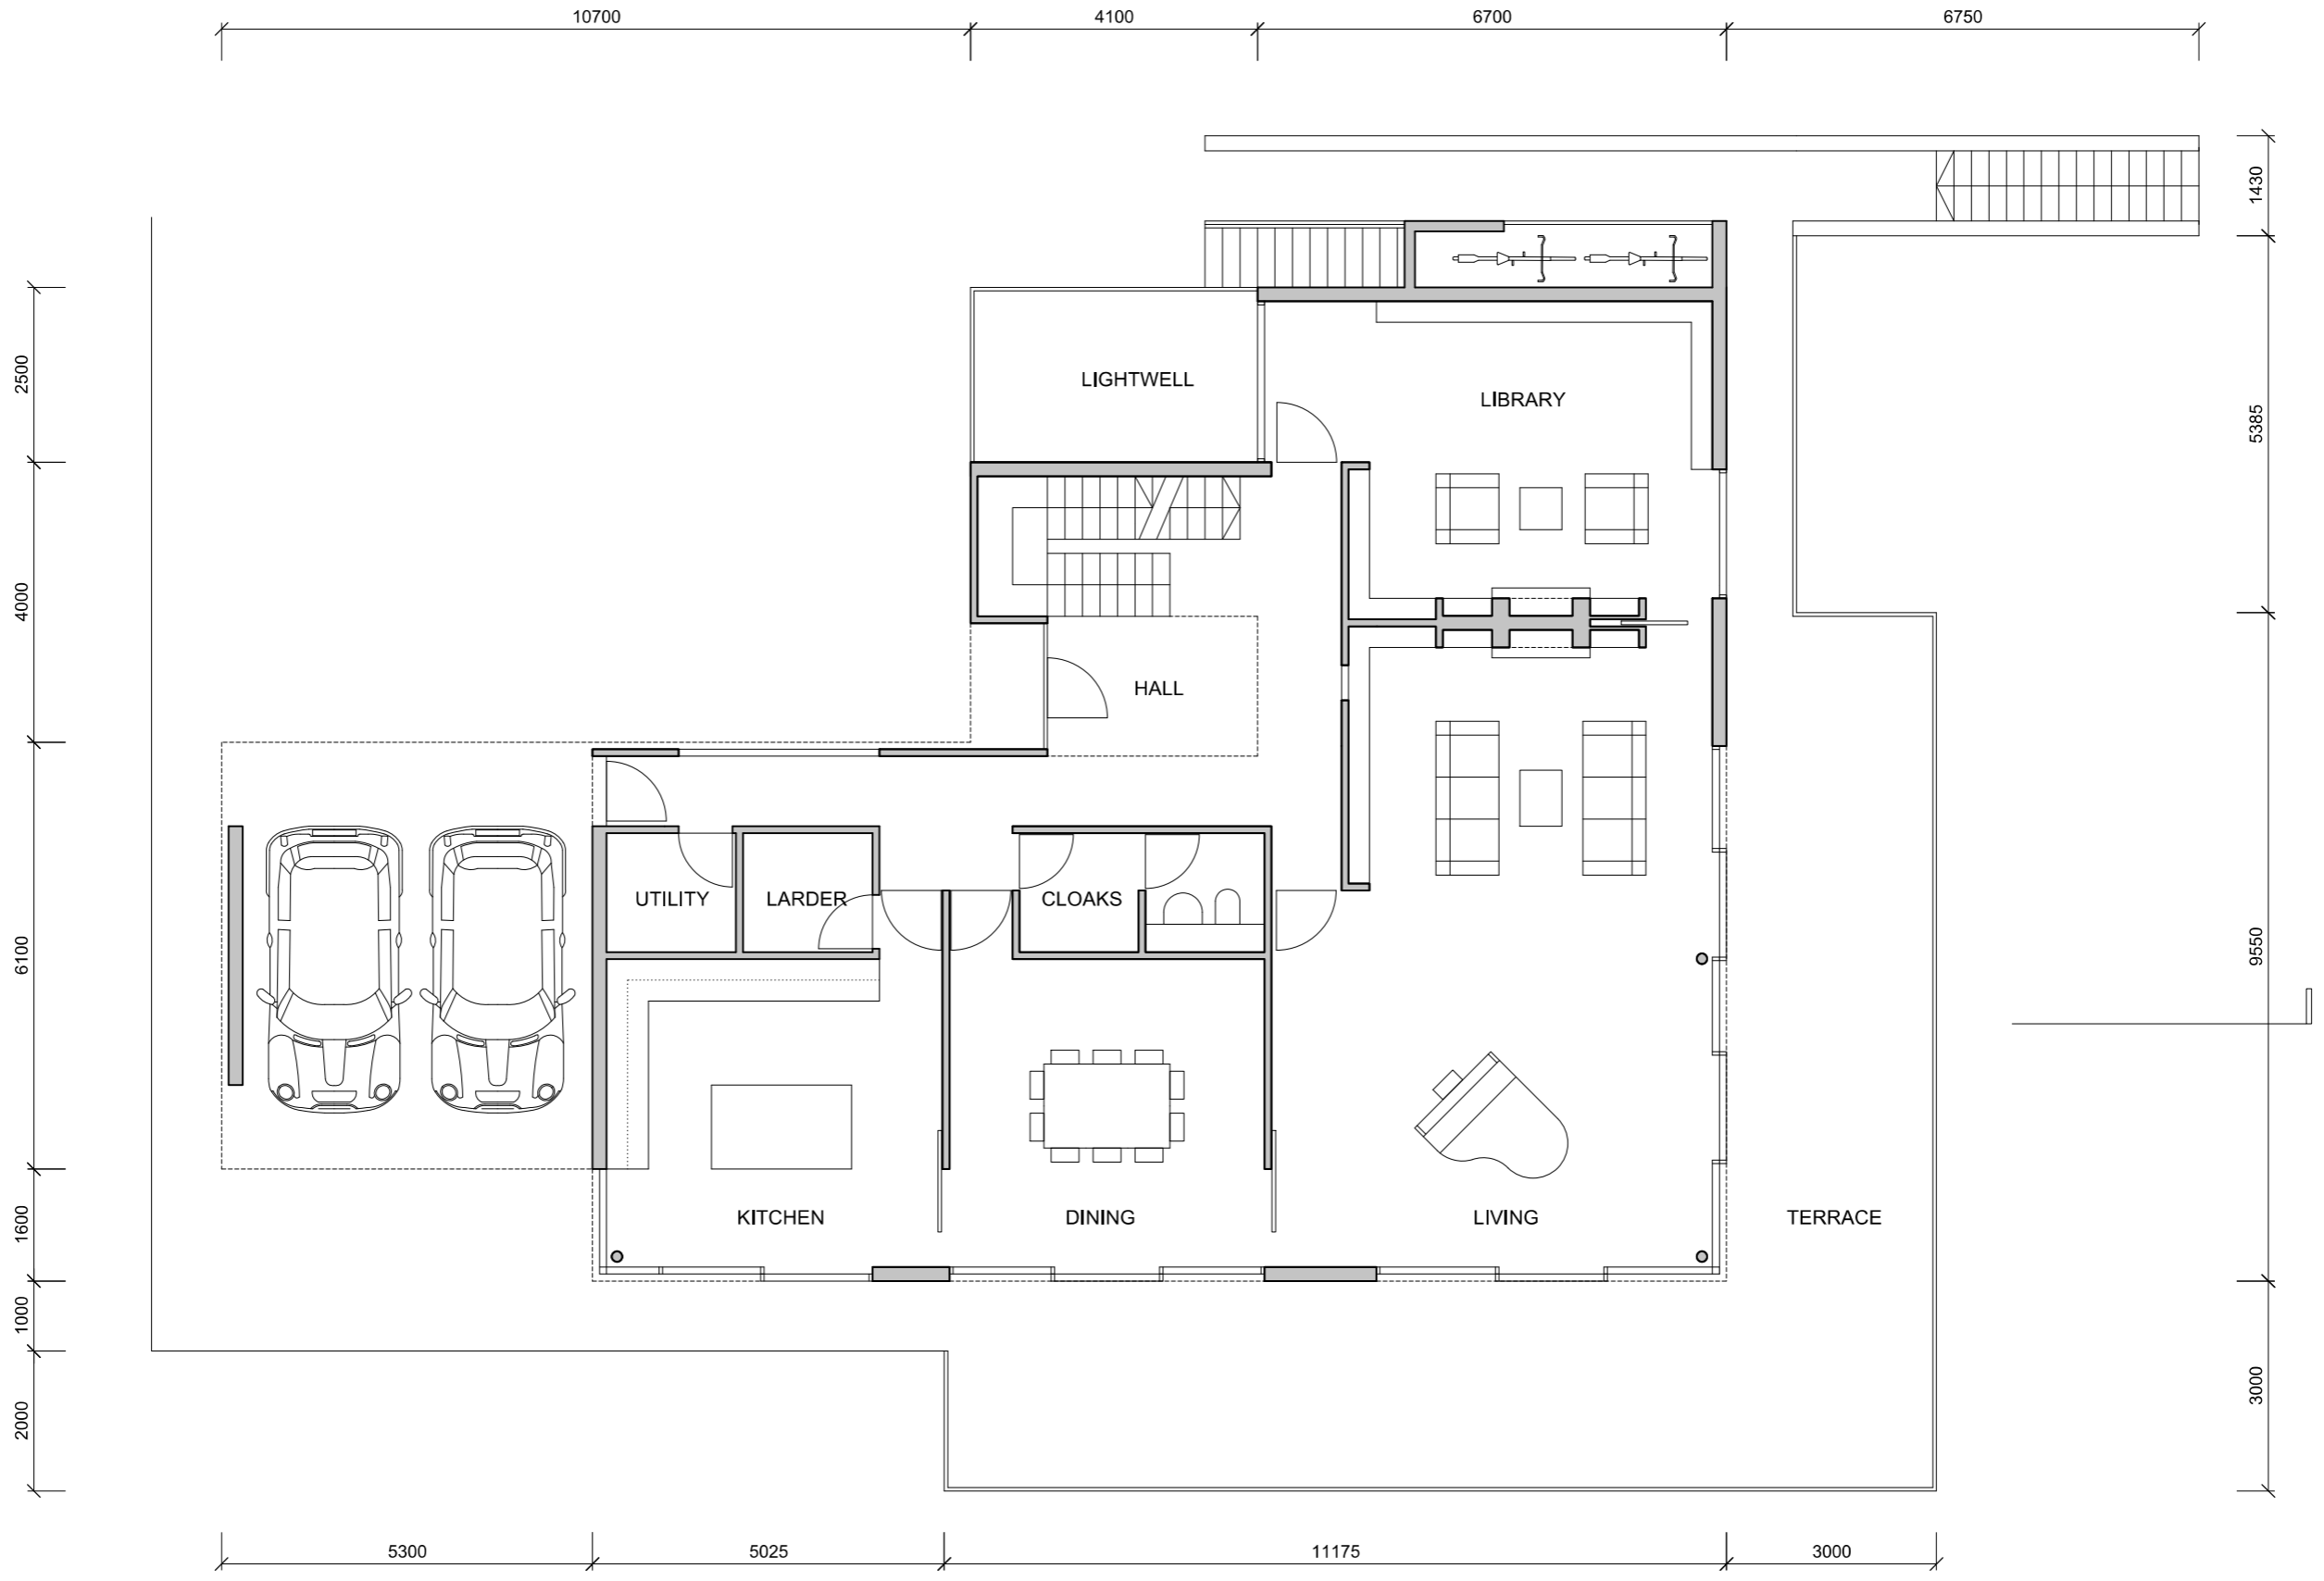


NEW HOUSE IN BUTTERFLY WALK

GROUND FLOOR 186m² GEA

1 : 100 @ A3

CA 20 102

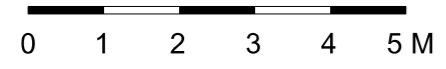




NEW HOUSE IN BUTTERFLY WALK

LOWER GROUND FLOOR 172m² GEA

1 : 100 @ A3

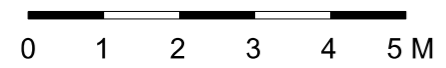

CA 20 103